
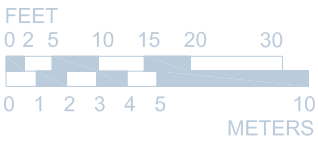


Last Update	Description
Sep 03	LaserCad Update
Sept 07	Rms 1080, 1090
July 06	PIA Update

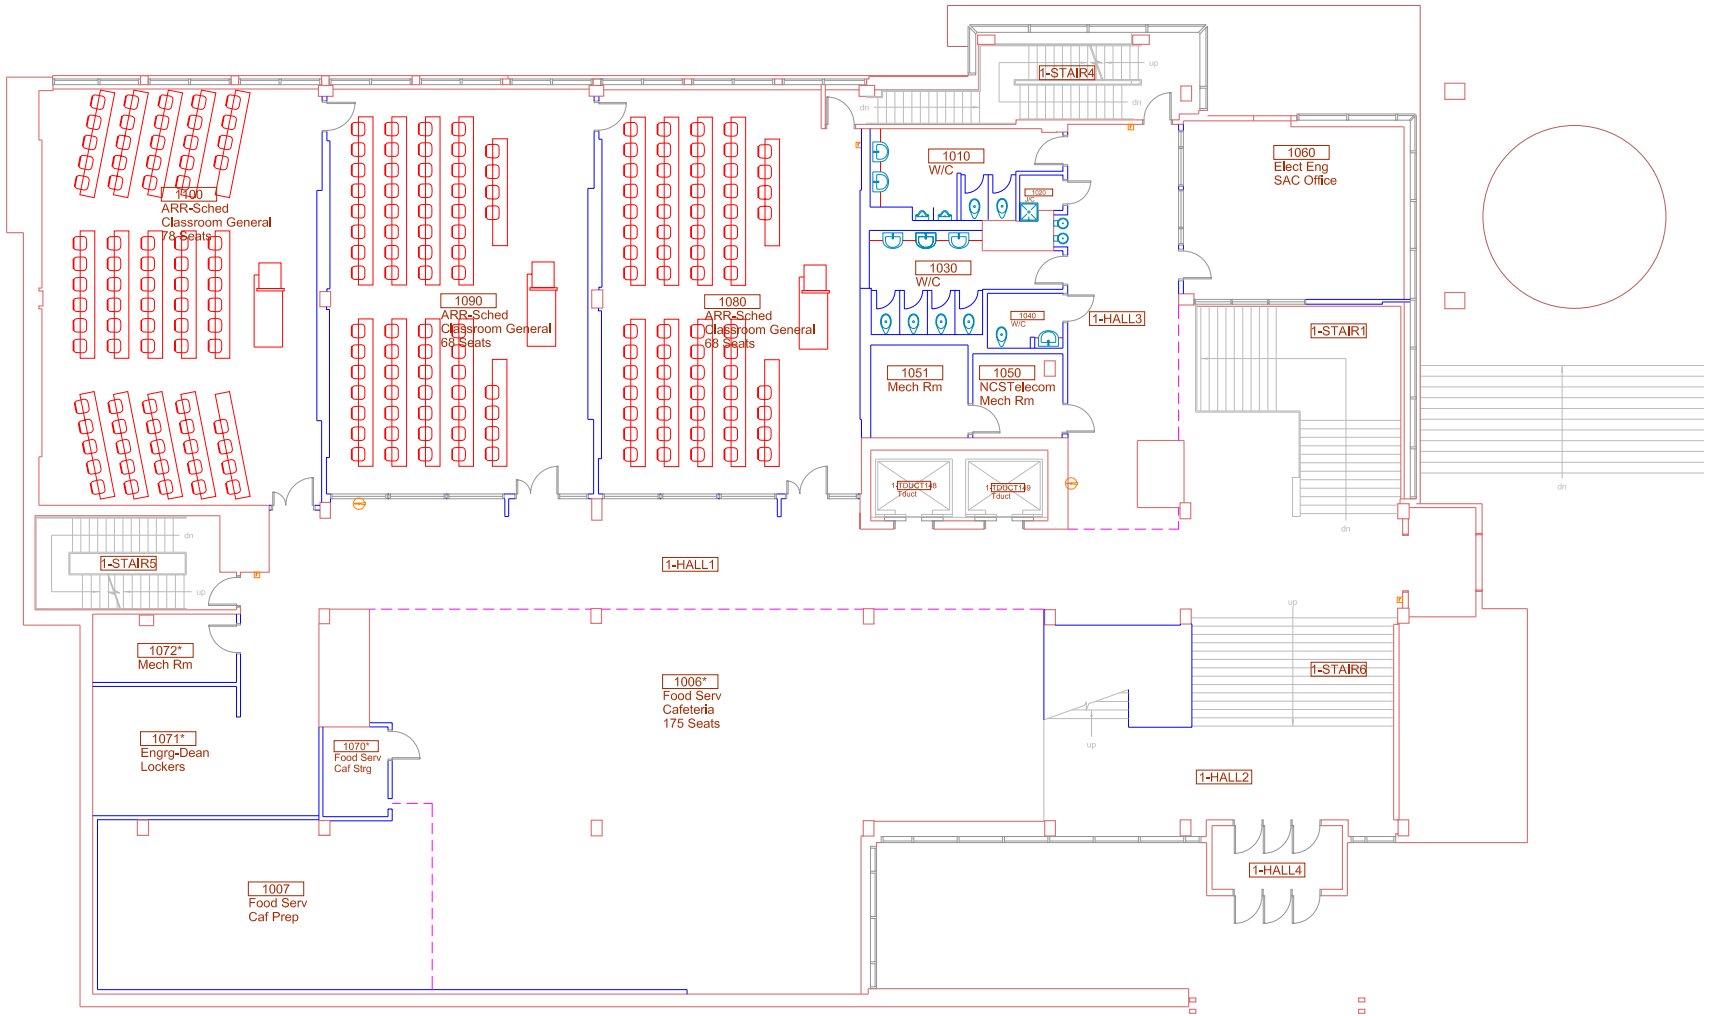

I:\Trotter Building\240-010.dwg

McGill
Planning & Institutional Analysis

Building Code 240

TROTTER Building

Filename 240-010.dwg

1st Floor

Level 010
Scale 1:250

DO NOT SCALE DRAWINGS